



ELEVATION

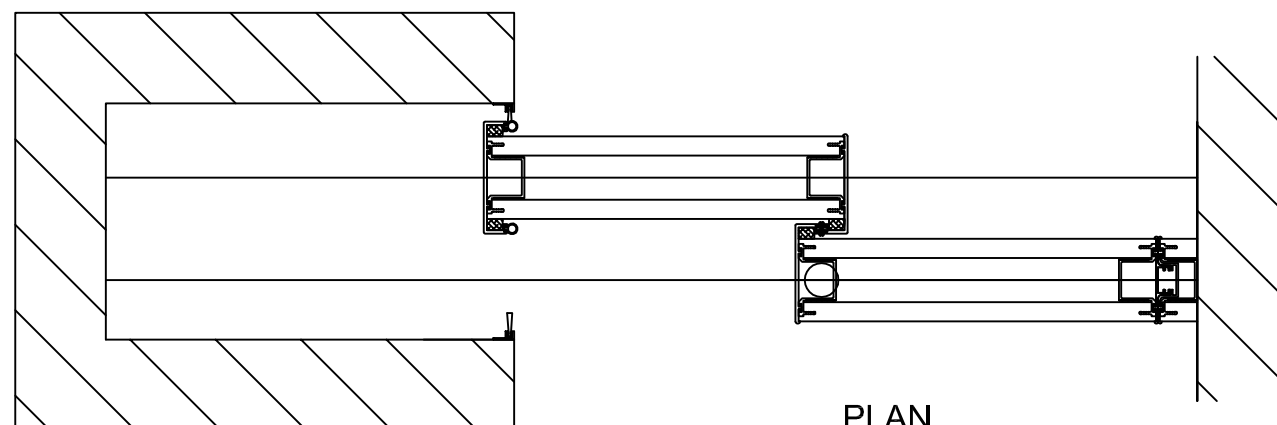

PLAN

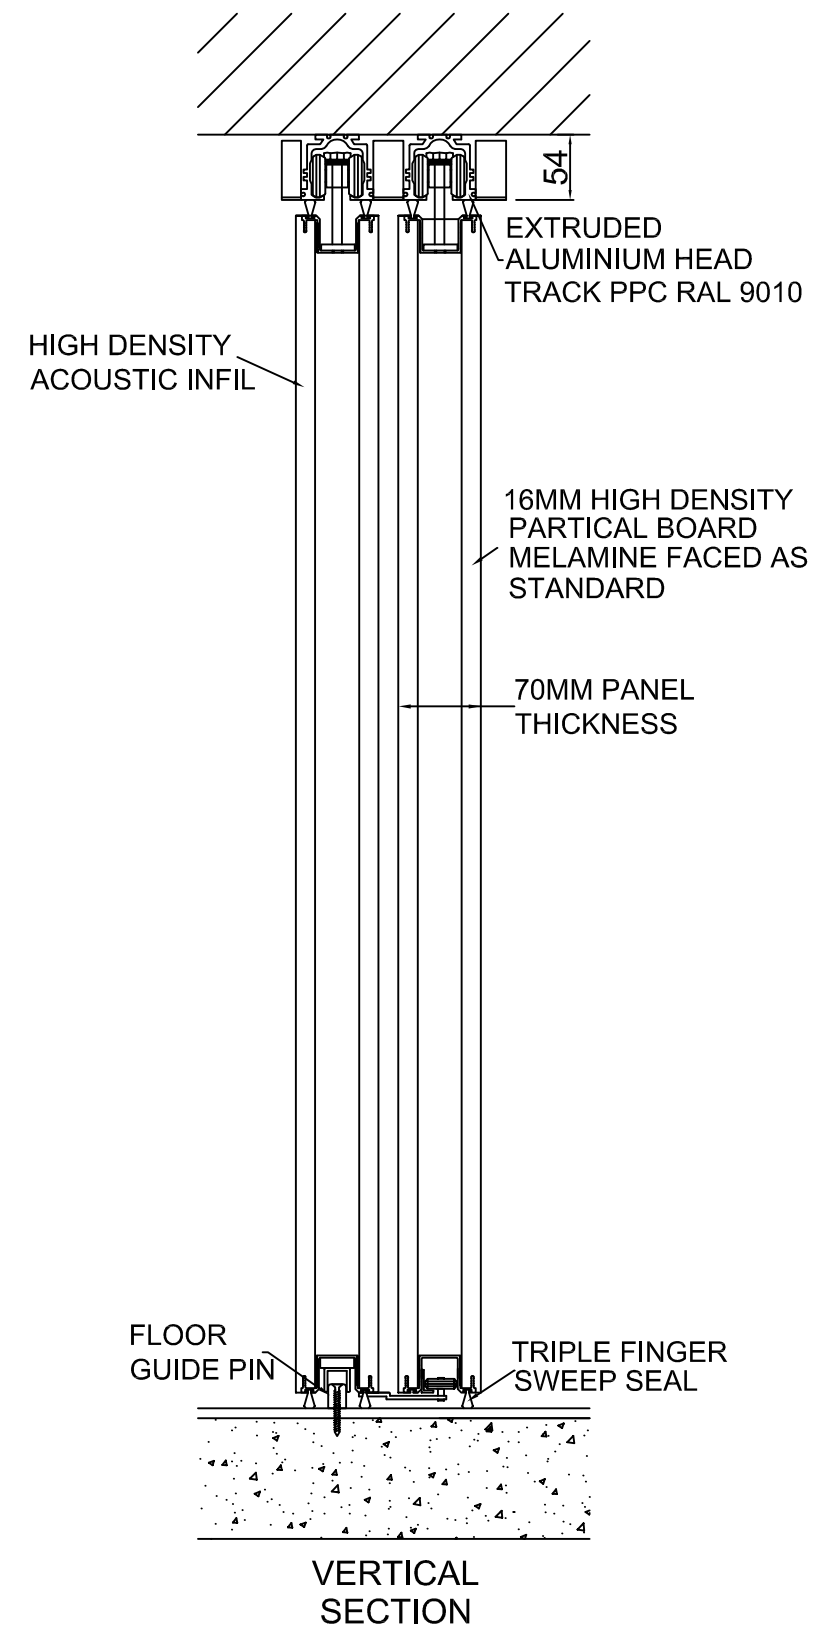

accordial
 acoustic movable wall systems
 Accordial House
 35 Watford Metro Centre
 Tolpits Lane
 Watford. WD18 9XN.
 Tel: 01923 246600
 Fax: 01923 245654

SYSTEM		
ACCORDIAL WALLSLIDE		
TITLE		
MULTIPLE SLIDING PANELS SINGLE WING OPTION		
DATE	DRAWN BY	SCALE
14.11.2013	DAH	NOT TO SCALE
DRAWING NUMBER		REV
WSL.004		A