



ELEVATION

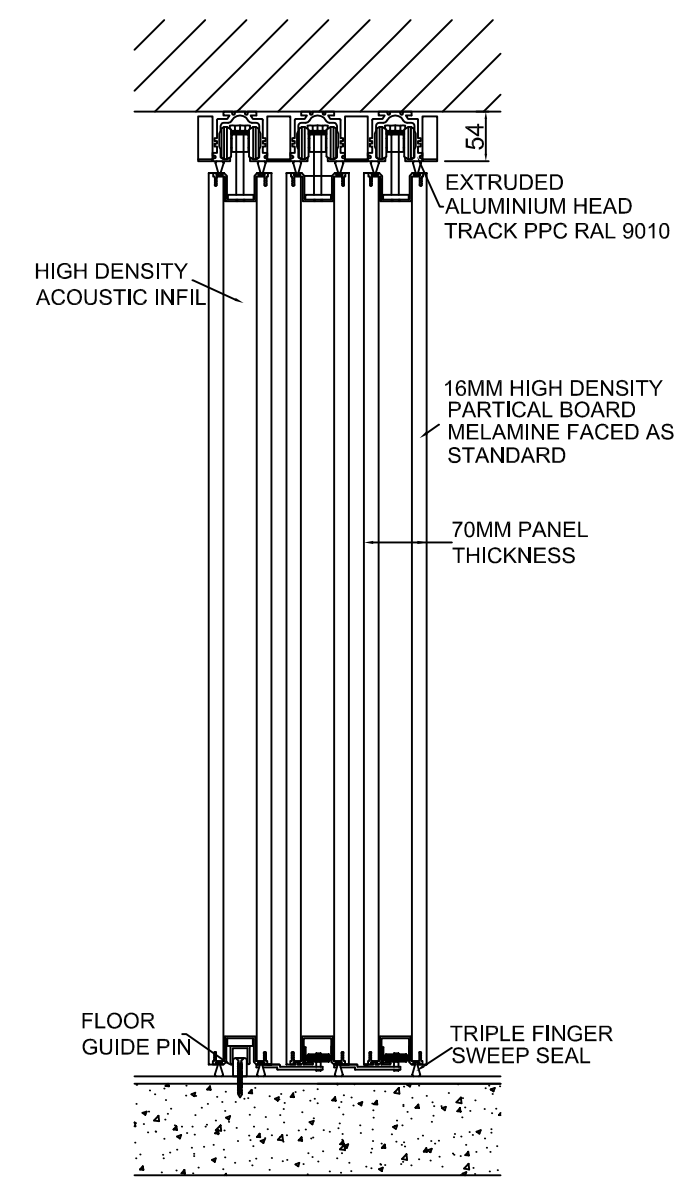

VERTICAL SECTION

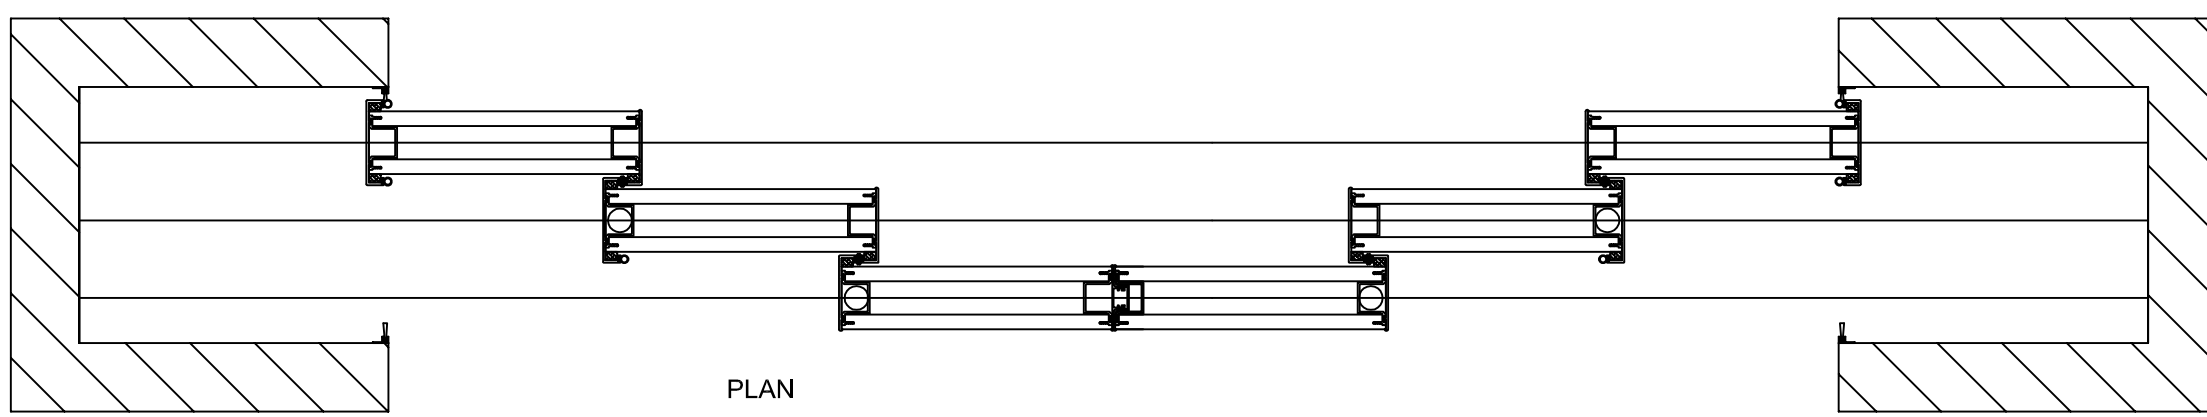

PLAN

**accordial**  
 acoustic movable wall systems  
 Accordial House  
 35 Watford Metro Centre  
 Tolpits Lane  
 Watford. WD18 9XN.  
 Tel: 01923 246600  
 Fax: 01923 245654

SYSTEM		
ACCORDIAL WALLSLIDE		
TITLE		
MULTIPLE SLIDING PANELS BI-PARTING OPTION		
DATE	DRAWN BY	SCALE
14.11.2013	DAH	NOT TO SCALE
DRAWING NUMBER		REV
WSL.007		A