


WALLSPAN 70 SYSTEM

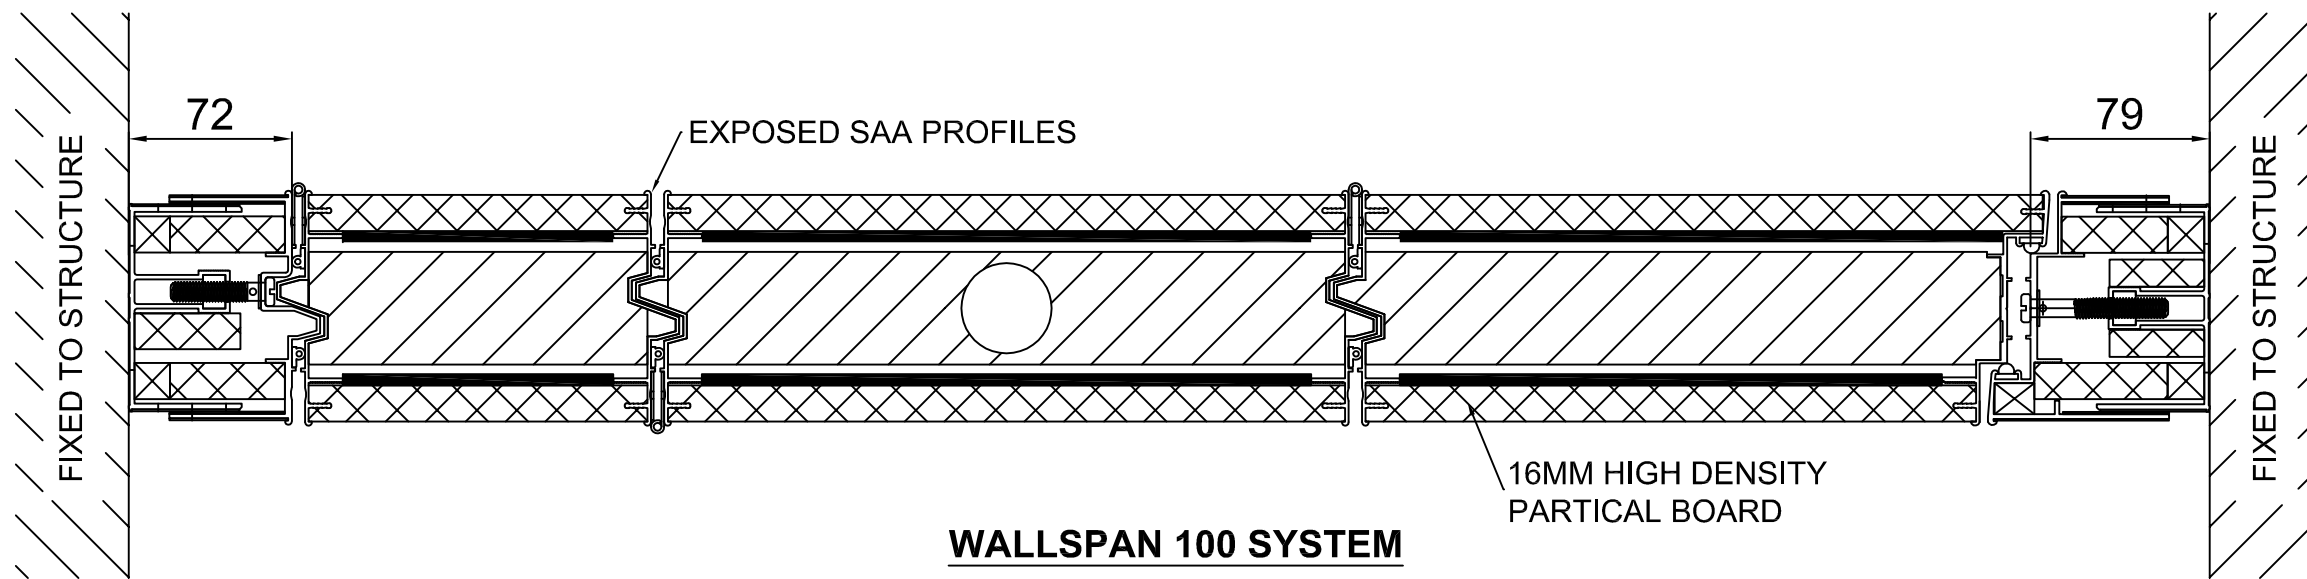

WALLSPAN 100 SYSTEM

accordial
 acoustic movable wall systems
 Accordial House
 35 Watford Metro Centre
 Tolpits Lane
 Watford, WD18 9XN.
 Tel: 01923 246600
 Fax: 01923 245654

SYSTEM		ACCORDIAL WALLSPAN	
TITLE			
TYPICAL ABUTMENT DETAILS			
DATE	DRAWN BY	SCALE	REV
14.11.2013	DAH	NOT TO SCALE	
DRAWING NUMBER			REV
WS.007			A